


### TYPE A WOOD POST (FOR "W" BEAM GUARDRAIL)

NOTE: WOOD POST ARE ALLOWABLE ONLY WHERE SPECIFIED.

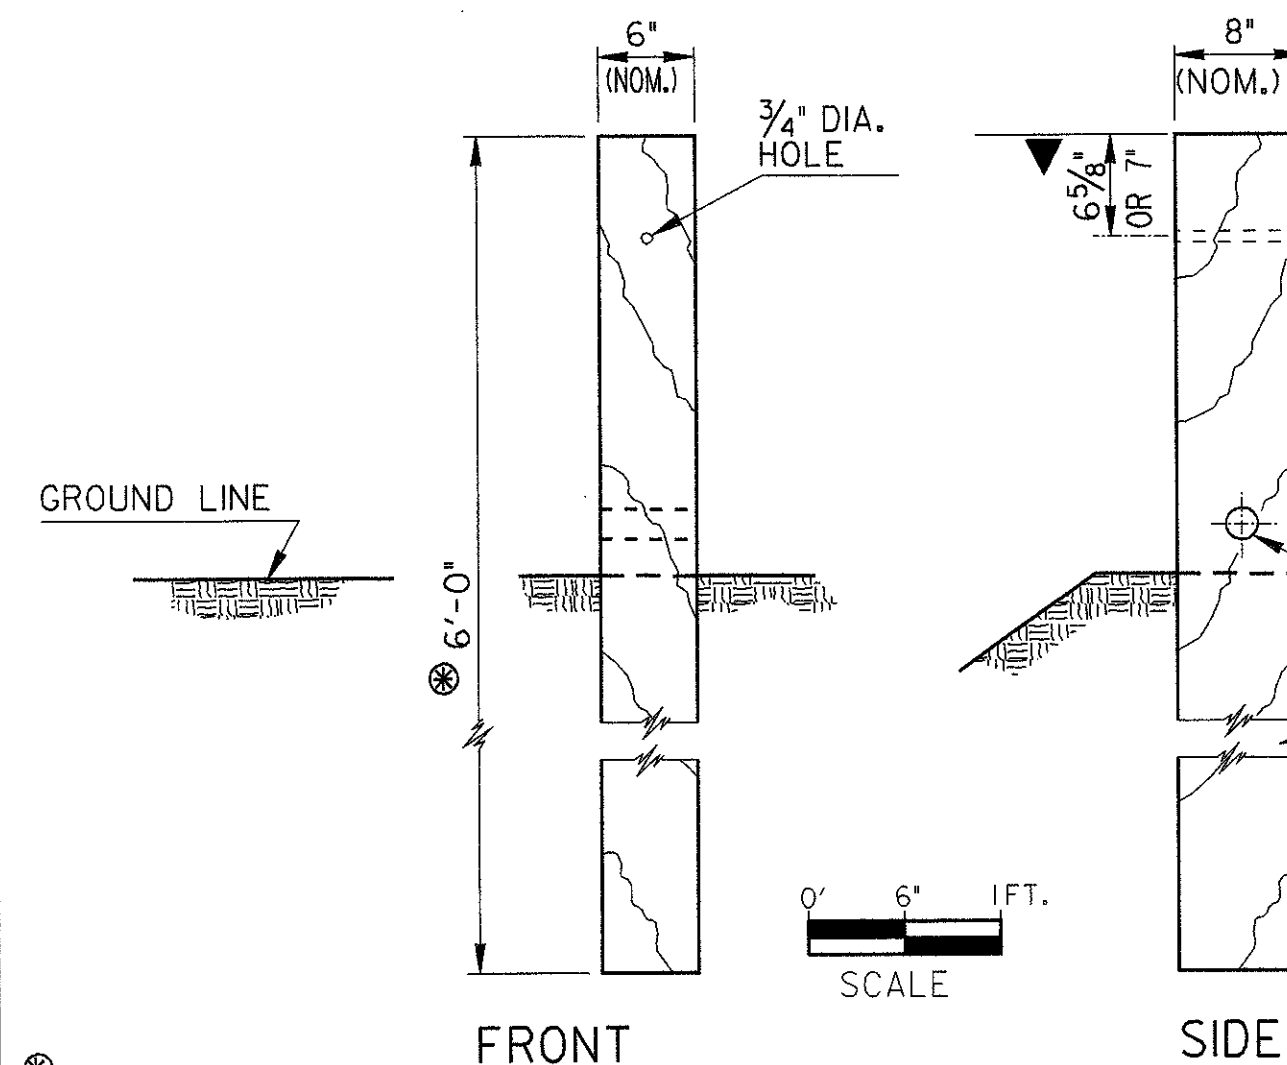


NOTE: OFFSET FROM TOP OF POST TO CENTER OF 3/4" DIA. HOLE(S) WILL BE DETERMINED BY LENGTH OF OFFSET BLOCK; I.E., 7" FOR 14" LENGTH BLOCKS AND 6 5/8" FOR 13 1/4" LENGTH BLOCKS.

27" (+/- 1") (TOP OF RAIL HEIGHT)

HOLE(S) IF BREAKAWAY POSTS ARE SPECIFIED (SEE STANDARDS FOR ANCHORAGE.)

### TYPE D STEEL POST (FOR "W" BEAM GUARDRAIL)

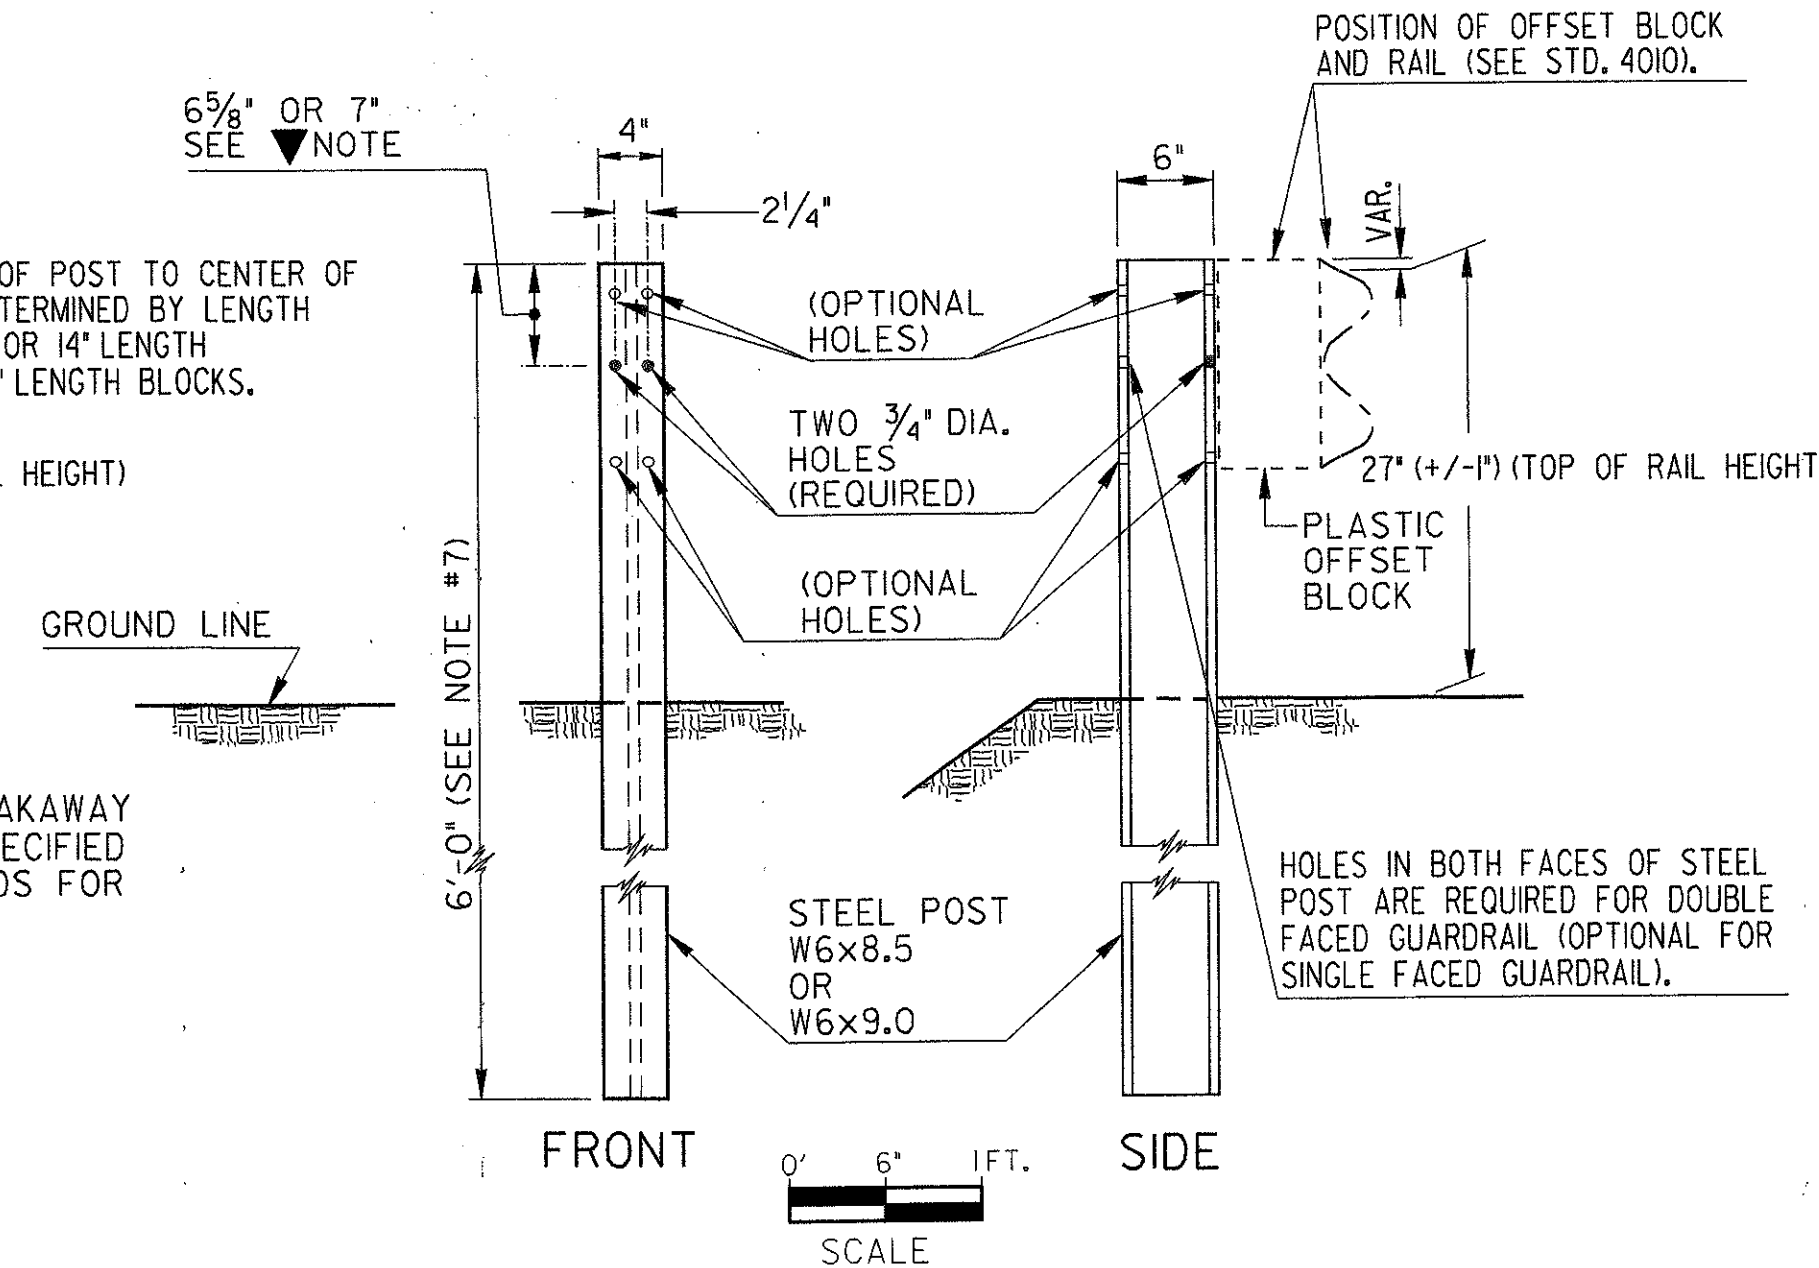

POSITION OF OFFSET BLOCK AND RAIL (SEE STD. 4010).

(OPTIONAL HOLES)


TWO 3/4" DIA. HOLES (REQUIRED)

(OPTIONAL HOLES)

STEEL POST W6x8.5 OR W6x9.0

HOLES IN BOTH FACES OF STEEL POST ARE REQUIRED FOR DOUBLE FACED GUARDRAIL (OPTIONAL FOR SINGLE FACED GUARDRAIL).

### TYPE D-T STEEL POST (FOR "T" BEAM GUARDRAIL)

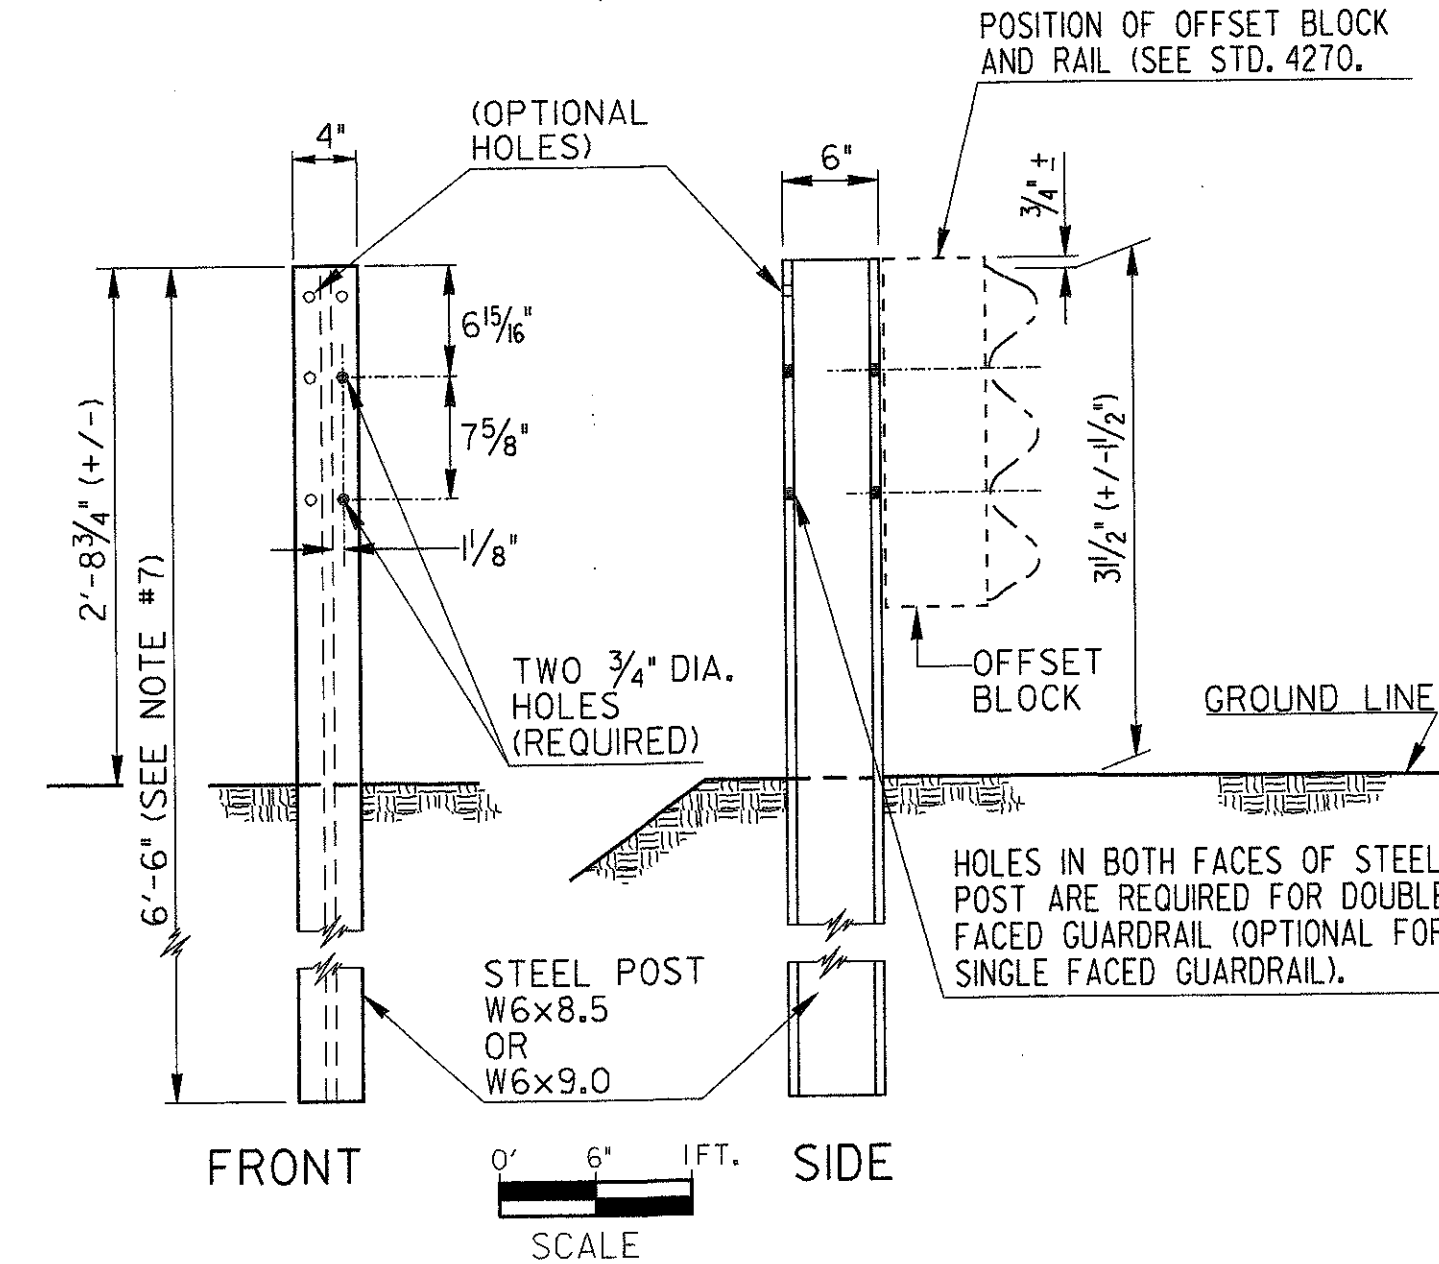

POSITION OF OFFSET BLOCK AND RAIL (SEE STD. 4270).

(OPTIONAL HOLES)

TWO 3/4" DIA. HOLES (REQUIRED)

(OPTIONAL HOLES)

STEEL POST W6x8.5 OR W6x9.0

HOLES IN BOTH FACES OF STEEL POST ARE REQUIRED FOR DOUBLE FACED GUARDRAIL (OPTIONAL FOR SINGLE FACED GUARDRAIL).



### GENERAL NOTES:

- SPECIFICATIONS GEORGIA STANDARD, CURRENT EDITION AND SUPPLEMENTS THERETO.
- STEEL POSTS MAY BE EITHER ROLLED OR WELDED STRUCTURAL SHAPES. STEEL OFFSET BLOCKS SHALL BE ROLLED. WELDED POSTS SHALL BE SEAL WELDED BETWEEN WEB AND FLANGE BEFORE GALVANIZING.
- WHERE WOOD POST OR WOOD OFFSET BLOCKS ARE PERMITTED, THE WOOD SHALL BE TREATED IN ACCORDANCE WITH GEORGIA STANDARD SPECIFICATIONS.
- ALL BOLTS USED FOR FASTENING THE RAIL AND OFFSET BLOCKS TO WOOD POSTS SHALL HAVE SUFFICIENT LENGTH TO EXTEND AT LEAST 1/4" BEYOND THE FULL NUT, UP TO 3" BEYOND.
- (a) "W" BEAM GUARDRAIL: ALL OFFSET BLOCKS SHALL BE 8" DEPTH PLASTIC BLOCKS EXCEPT FOR (d) BELOW.  
(b) "T" BEAM GUARDRAIL: STANDARD INSTALLATION WILL USE 8" DEPTH PLASTIC BLOCKS UNLESS OTHERWISE APPROVED.  
(c) 13 1/4" DEPTH MODIFIED STEEL OFFSETS MAY BE SPECIFIED WHERE JUSTIFIED FOR MORE SEVERE CONDITIONS. PAY ITEM IS --GUARDRAIL, TP T, MODIFIED OFFSET BLOCK--PER LIN. FT.  
(d) WOOD OFFSET BLOCKS MAY BE USED ONLY AT AN ISOLATED LOCATION WITHIN A RUN OF GUARDRAIL, WHERE OTHER BLOCK TYPES WOULD NOT PROVIDE PROPER FIT, AS DETERMINED BY THE ENGINEER OR SHOWN IN THE PLANS.
- POSTS WILL BE SPACED AT 6'-3" C. TO C., UNLESS OTHERWISE NOTED.
- ADDITIONAL LENGTH POSTS, WHERE SPECIFIED, SHALL BE 7'-0" AND 7'-6" LONG FOR "W" BEAM AND "T" BEAM GUARDRAILS RESPECTIVELY, WITH HOLES DIMENSIONED FROM THE POST-TOP THE SAME AS SHOWN.

### MODIFIED STEEL OFFSET BLOCK FOR "T" BEAM GUARDRAIL

NOTE: MODIFIED STEEL OFFSET BLOCKS ARE USED ONLY WHERE SPECIFIED SEE NOTE 5(c)

REQ'D. SIX 3/4" DIA. HOLES

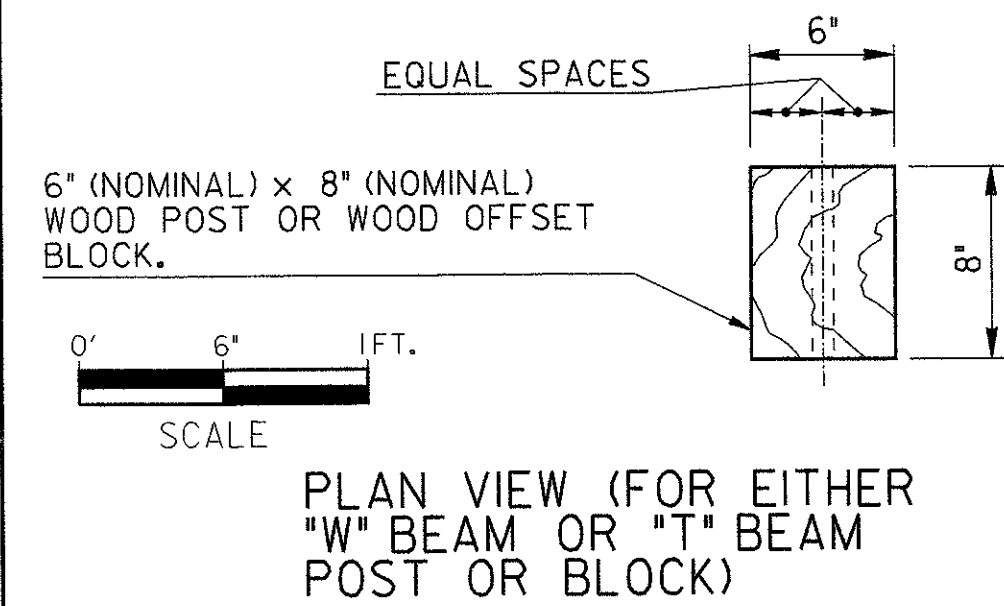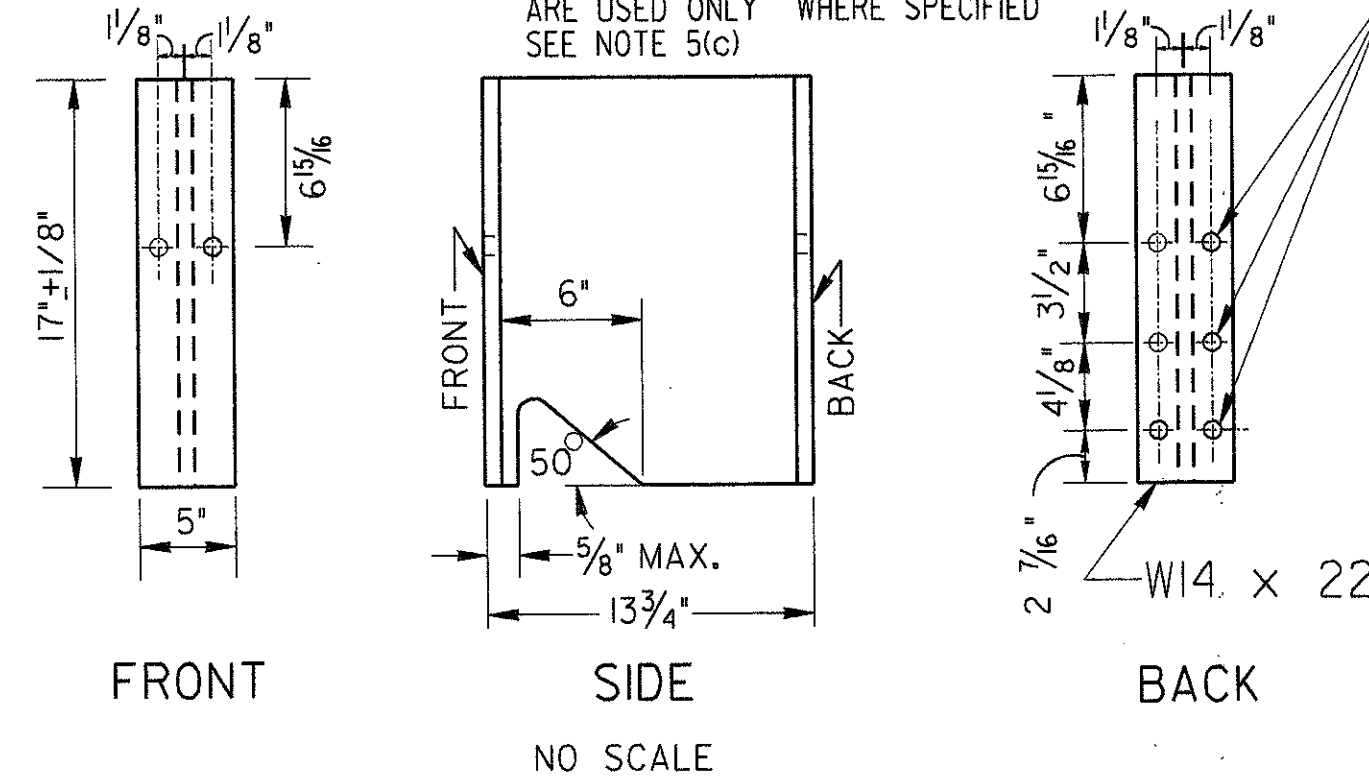

WOOD POSTS AND WOOD OFFSET BLOCKS MAY BE ROUGH OR SURFACED.  
DIMENSIONS FOR WOOD POSTS AND WOOD OFFSET BLOCKS ARE NOMINAL IN ACCORDANCE WITH ACCEPTED LUMBER INDUSTRY STANDARDS.


### HEIGHT CORRECTION IF NEEDED FOR RESURFACED PROJECTS

2 1/2" FOR "W" BEAM  
3 1/2" FOR "T" BEAM

- STEPS:
- REMOVE OFFSET BLOCKS FROM POSTS.
  - ELEVATE BLOCK TO PROVIDE REQ'D. RAIL HEIGHT AND RECONNECT WITH 2 BOLTS THRU SAME HOLES IN POST TO THE LOWER HOLES IN OFFSET BLOCKS.

### CONCRETE FOUNDATION FOR POST IN SHALLOW FILLS OVER CULVERTS OR OTHER OBSTRUCTIONS

(NOTE: PLATE MOUNTED POST MAY BE USED AS AN ALTERNATE, SEE SEPARATE SHEET).

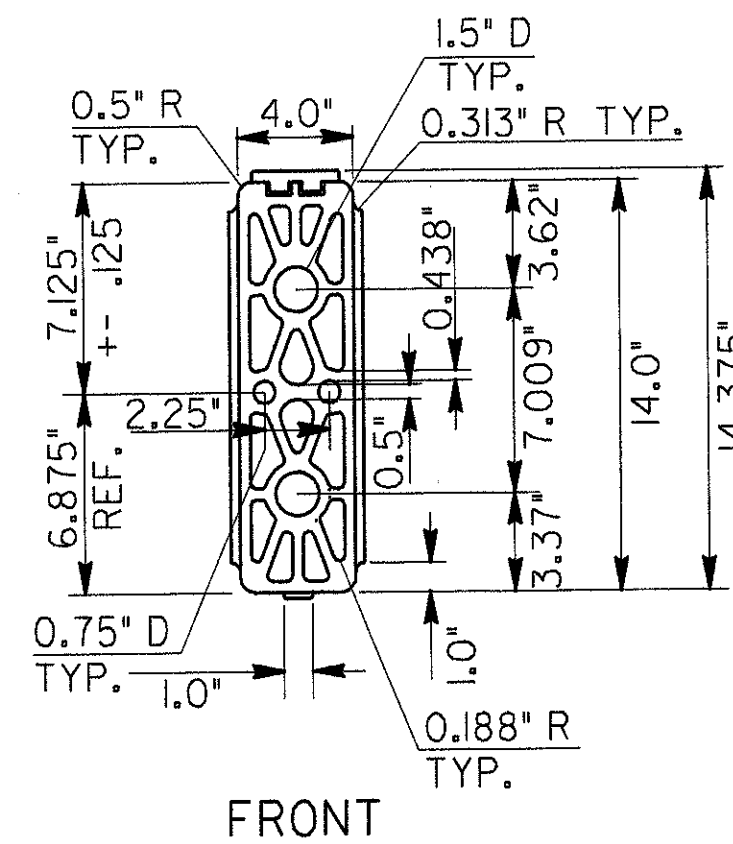

### COMPOSITE OFFSET BLOCKS (FOR "W" BEAM)

NOTE: 1. COMPOSITE OFFSET BLOCKS SHALL BE OF TYPE LISTED IN GA. D.O.T. QPL OF APPROVED PRODUCTS OR PER STANDARD SPECIFICATIONS.

- UNIFORM WALL THICKNESS OF 0.375".
- UNSPECIFIED CORNERS TO BE 0.050" MIN.
- UNSPECIFIED TOLERANCES TO BE 0.050".

NOTE: ADDITIONAL DEPTH OFFSETS BELOW ARE SHOWN FOR "W" BEAM. SIMILAR OFFSETS MAY BE APPLIED FOR "T" BEAM GUARDRAIL.

NOTE: ADDITIONAL DEPTH OFFSETS ARE PERMITTED ONLY WHERE AN ISOLATED POST MUST BE PLACED AT A GREATER THAN NORMAL OFFSET.

NOTE: FOR BLOCK CONNECTION TO POST AND TO RAIL SEE STD. 4010 (OR 4270).

### ADDITIONAL DEPTH OFFSET BLOCKOUTS (FOR USE WHERE GREATER THAN STANDARD OFFSET IS SPECIFIED)

DEPARTMENT OF TRANSPORTATION  
STATE OF GEORGIA


STANDARD  
POSTS AND OFFSET BLOCKS  
FOR "W" & "T" BEAM GUARDRAIL  
(REPLACES STANDARDS 4011 & 4271)

SCALE: AS SHOWN

REVISED & REDRAWN DEC., 1999

(SUBMITTED) *James A. Kennel*  
STATE ROAD & AIRPORT DESIGN ENGINEER  
(APPROVED) *Paul L. Fawcett*  
CHIEF ENGINEER

NUMBER  
4011A

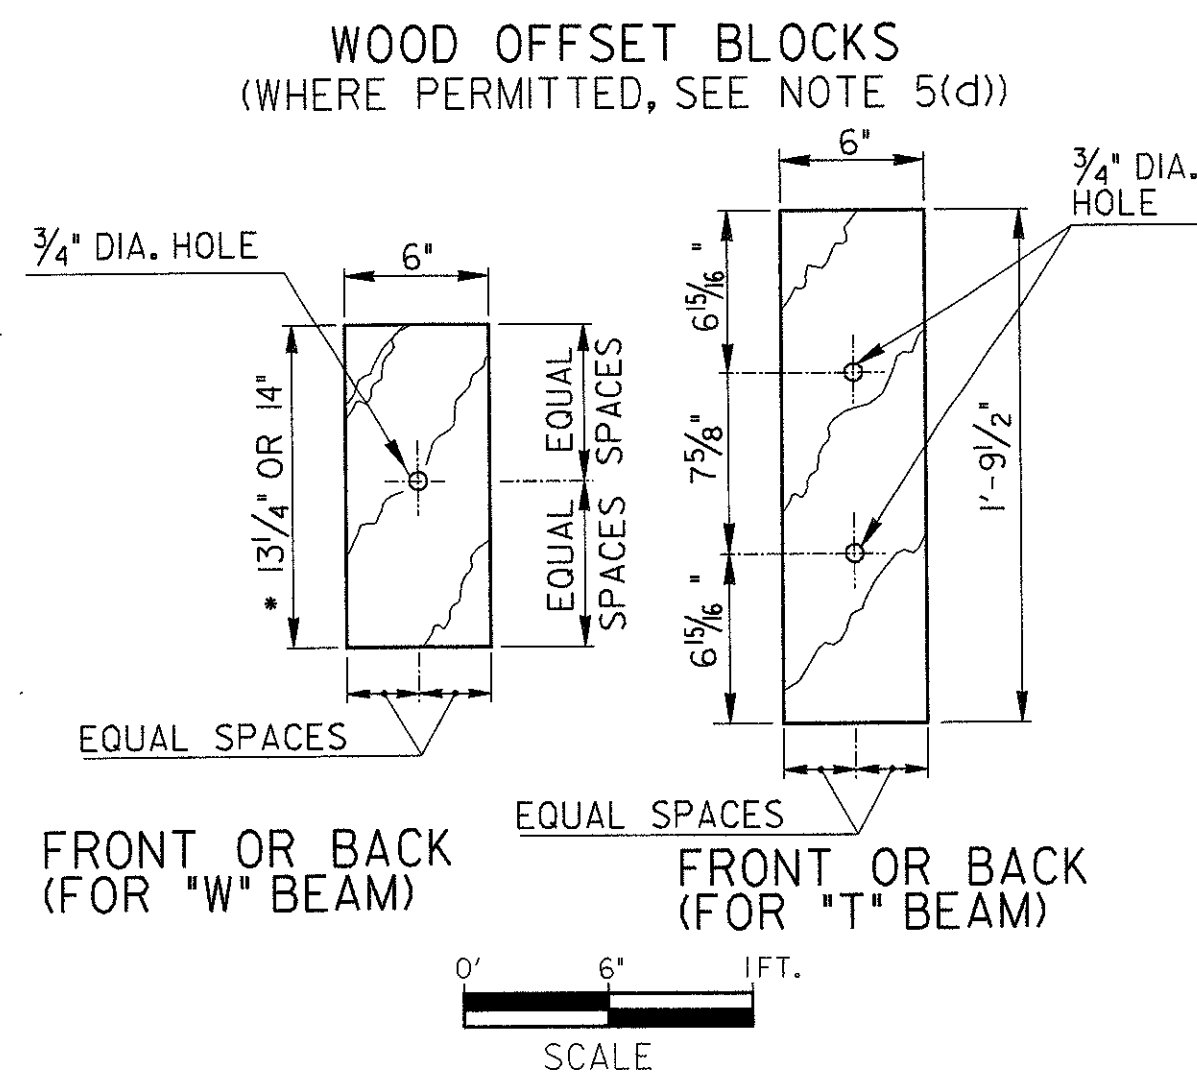


FRONT OR BACK (FOR "W" BEAM)  
FRONT OR BACK (FOR "T" BEAM)

(PLAN VIEW IS SAME AS SHOWN FOR WOOD POST ABOVE)

### STANDARD PLASTIC OFFSET BLOCKS

NOTE: PLASTIC OFFSET BLOCKS SHALL BE OF TYPE LISTED IN GA. DOT QPL OF APPROVED PRODUCTS OR PER STANDARD SPECIFICATIONS.

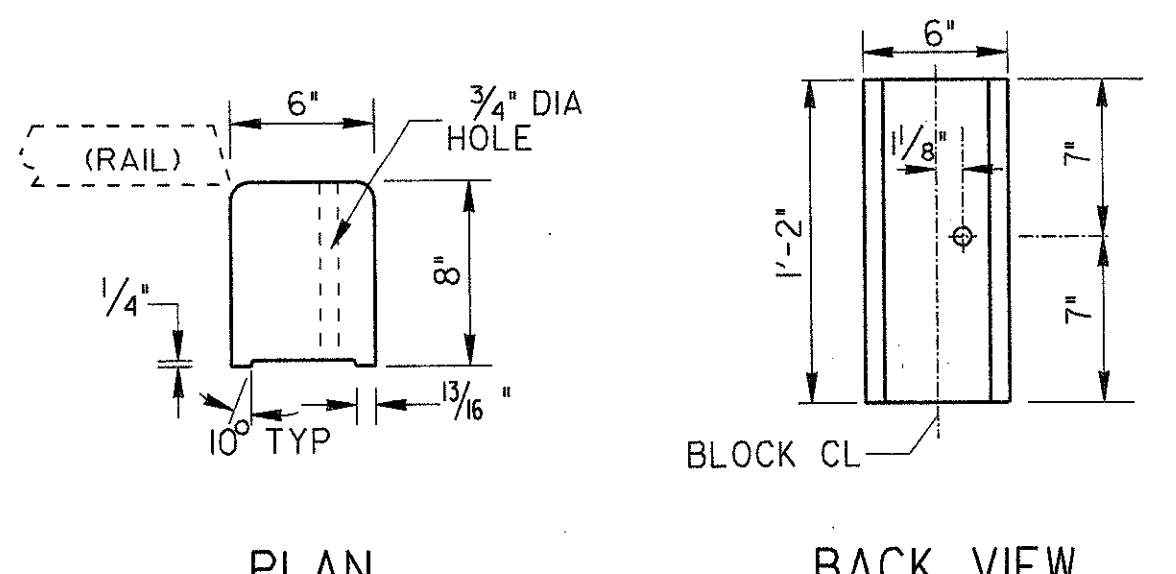


PLAN

BACK VIEW (FOR "W" BEAM)

BACK VIEW (FOR "T" BEAM)


NOTE: DIMENSIONS ARE SUBJECT TO MANUFACTURER'S TOLERANCES.

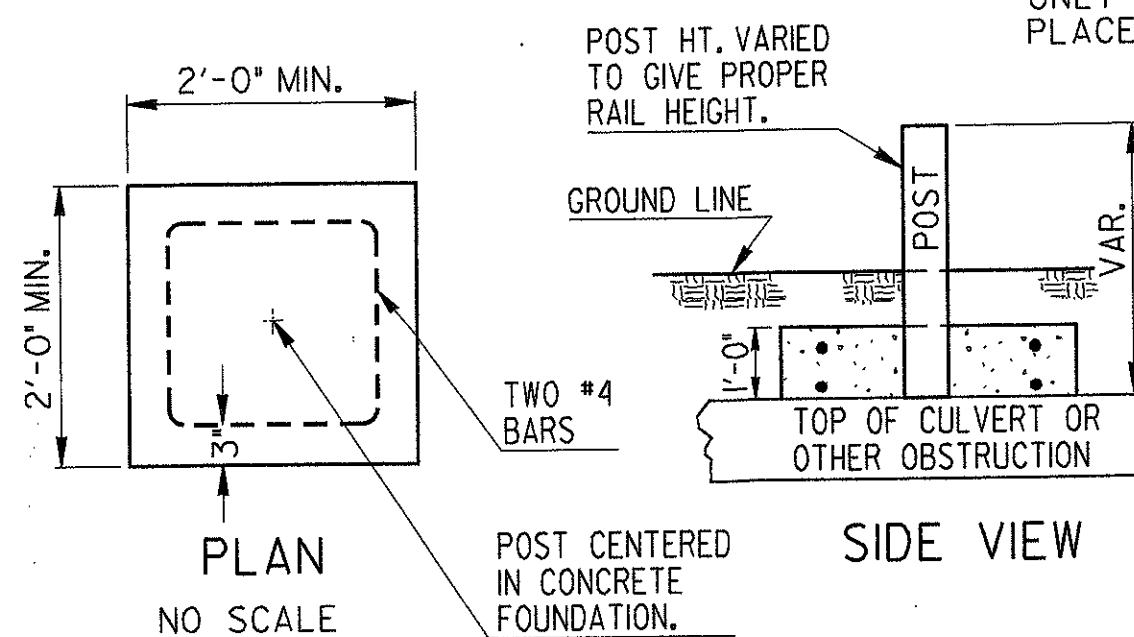

STEEL POST TO BE PLUMBED AND FOUNDATION CONCRETE POURED AROUND POST TO FINISHED ELEVATION.

PAYMENT FOR GUARDRAIL TO INCLUDE ALL EXTRA WORK AND MATERIALS INCLUDING CONCRETE (CL. A OR CL. B) AND NO. 4 BARS.

IF OFFSET FROM RAIL FACE TO HEADWALL IS LESS THAN 4'-3", POST SPACINGS ARE REDUCED TO 3'-1 1/2" C.C. ACROSS THE CULVERT WITH 7 SUCH SPACINGS IN ADVANCE AT NO ADDITIONAL PAYMENT.

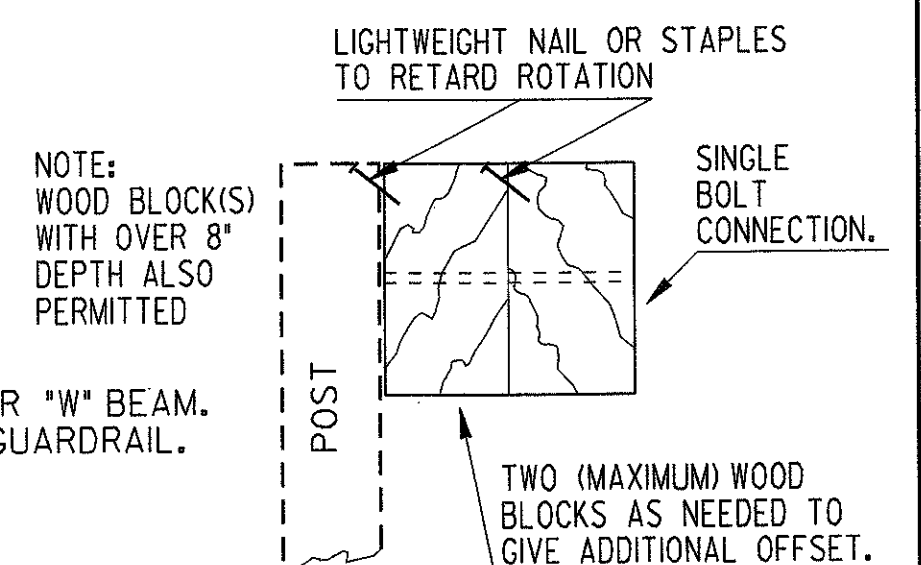

NOTE: WOOD BLOCK(S) WITH OVER 8" DEPTH ALSO PERMITTED

LIGHTWEIGHT NAIL OR STAPLES TO RETARD ROTATION

SINGLE BOLT CONNECTION

TWO (MAXIMUM) WOOD BLOCKS AS NEEDED TO GIVE ADDITIONAL OFFSET.